

SPECIFICATION—OF—INTENT

ISSUED FOR
DEVELOPMENT APPROVAL
COMPRISING OF
PROVISIONAL DEVELOPMENT PLAN CONSENT
PROVISIONAL BUILDING RULES CONSENT

***MISCION PTY LTD**
STRUCTURAL DESIGN

Maitland, South Australia

www.miscion.com.au

examples@miscion.com.au


×also T/A Roy Harrison & Associates

Example No — 1736
Year 2005

for
Proposed Canopy
— —

EXAMPLE

Copyright 2016 MiScion Pty Ltd
For Reference and Study Purposes Only.
www.miscion.com.au
examples@miscion.com.au
9/03/2016

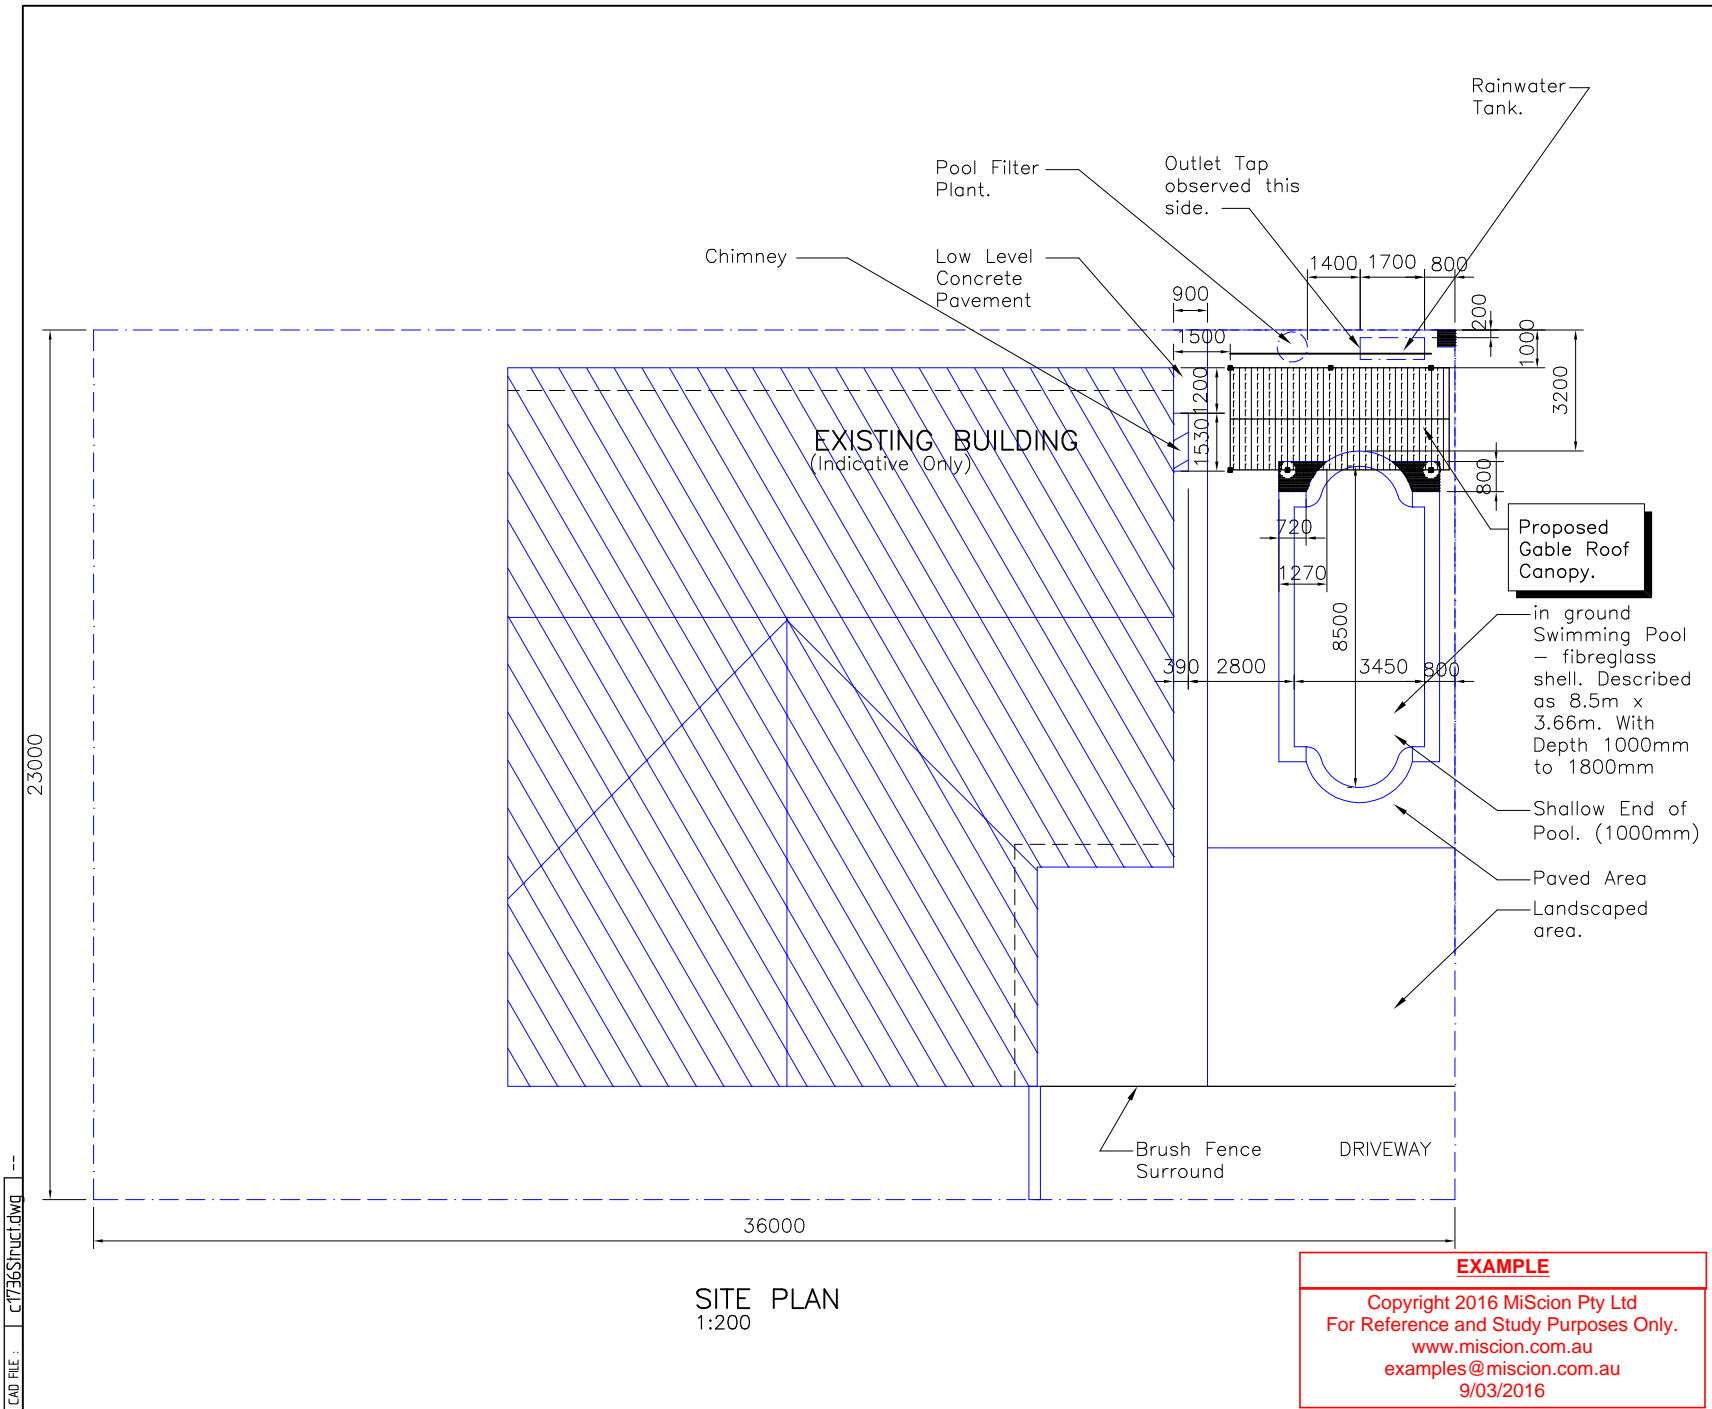

- NOTES:**
- 1) Dimensional & Geometric Data derived from LCJ "Design" & Construction Drawing, along with Measurements taken by RH&A in the vicinity of the proposed canopy, and photographs.
 - 2) Site dimensions are approximate only. Fabricator and builder shall confirm all dimensions before commencement of work.
 - 3) Roof Layout to House Indicative Only.


Area of proposed canopy: 24.5m²

Development Approval		
*MiScion Pty Ltd STRUCTURAL DESIGN		
www.miscion.com.au examples@miscion.com.au		
*T/A Roy Harrison & Associates		
Proposed Canopy		
--		
--		
--		
STRUCTURAL SITE PLAN		
DRAWN	SCH	
DESIGNED	SCH	
CHECKED	ISSUED --	
SCALE	as shown	DO NOT SCALE
SIZE	DRAWING NUMBER	REVISION
A4	1736/S01	A

EXAMPLE

Copyright 2016 MiScion Pty Ltd
For Reference and Study Purposes Only.
www.miscion.com.au
examples@miscion.com.au
9/03/2016

CAD FILE: C:\1736\Struct\dwg

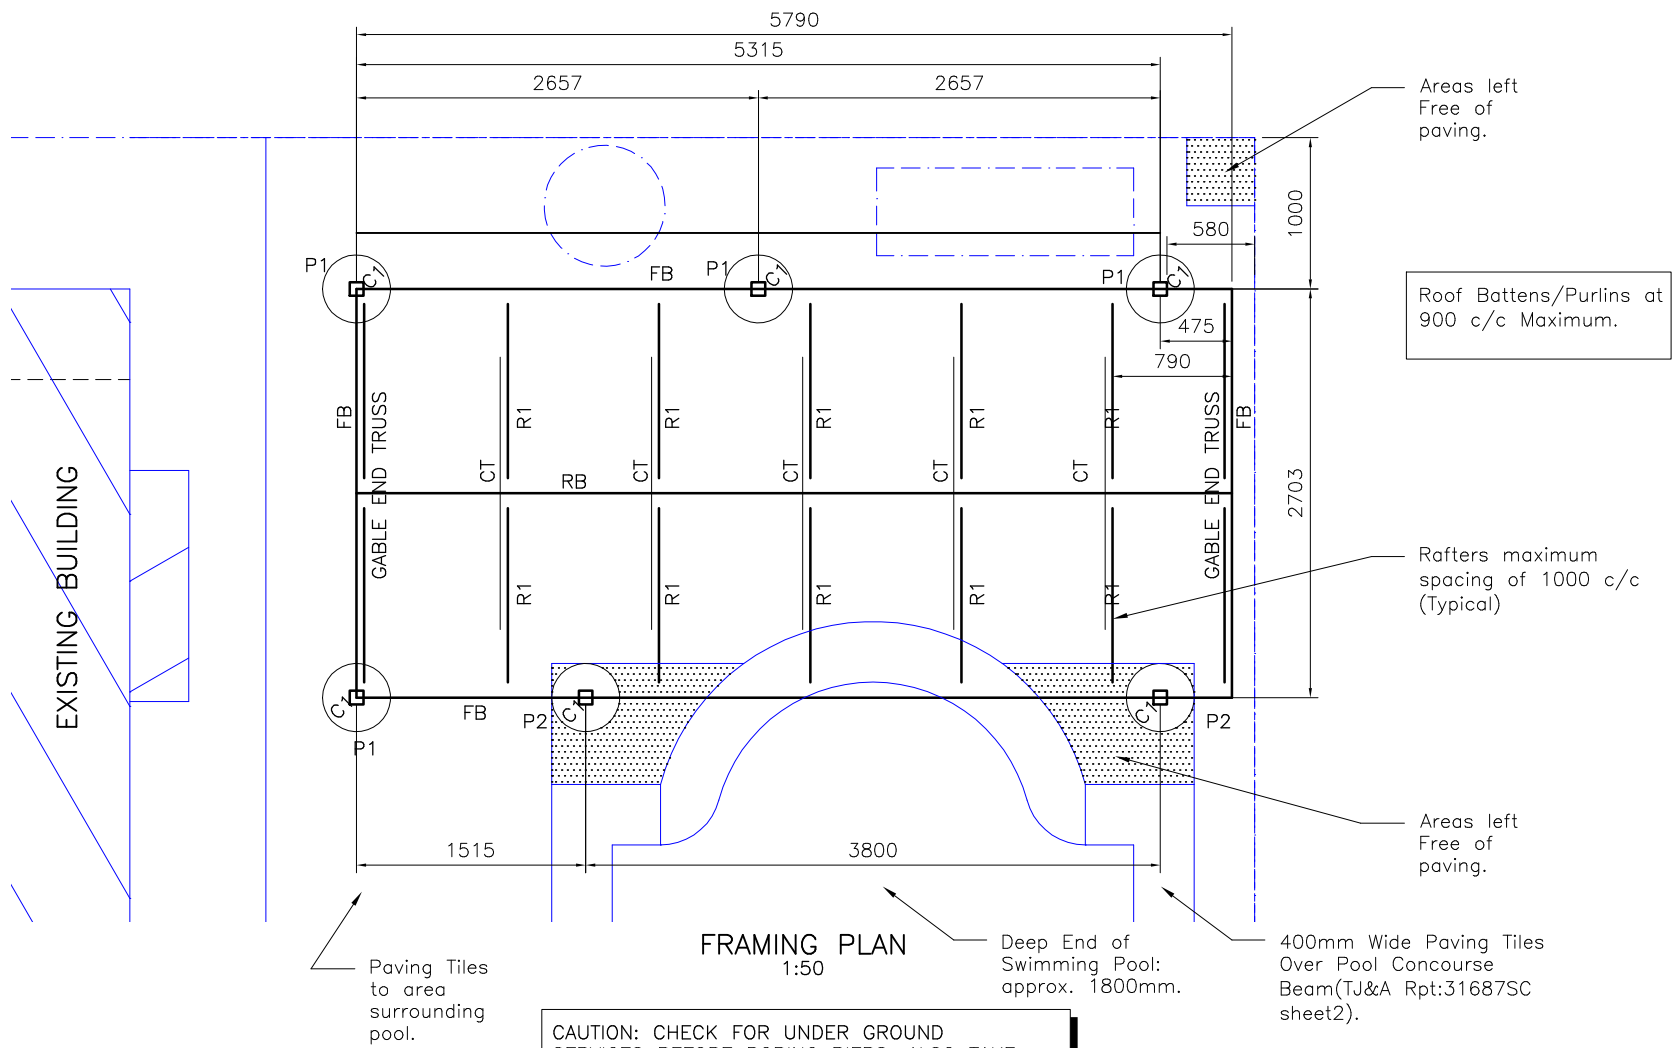

FRAMING PLAN
1:50

NOTES:
1) Distance from ground to underside of fascia beam not to exceed 2400mm.

EXAMPLE

Copyright 2016 MiScion Pty Ltd
For Reference and Study Purposes Only.
www.miscion.com.au
examples@miscion.com.au
9/03/2016

CAUTION: CHECK FOR UNDER GROUND SERVICES BEFORE BORING PIERS. ALSO TAKE PRECAUTIONS TO AVOID DAMAGING POOL WHILST BORING HOLES.
(NB: The soil supports the wall of the pool and the water it contains. Boring the hole for the pier will remove this supporting soil.)

Development Approval

***MiScion Pty Ltd**
STRUCTURAL DESIGN

www.miscion.com.au
examples@miscion.com.au

*T/A Roy Harrison & Associates

Proposed Canopy

--

--

--

STRUCTURAL FRAMING PLAN

DRAWN	LJS/SCH	
DESIGNED	SCH	
CHECKED	ISSUED	--
SCALE	as shown	DO NOT SCALE
SIZE	DRAWING NUMBER	REVISION
A4	1736/S02	A